


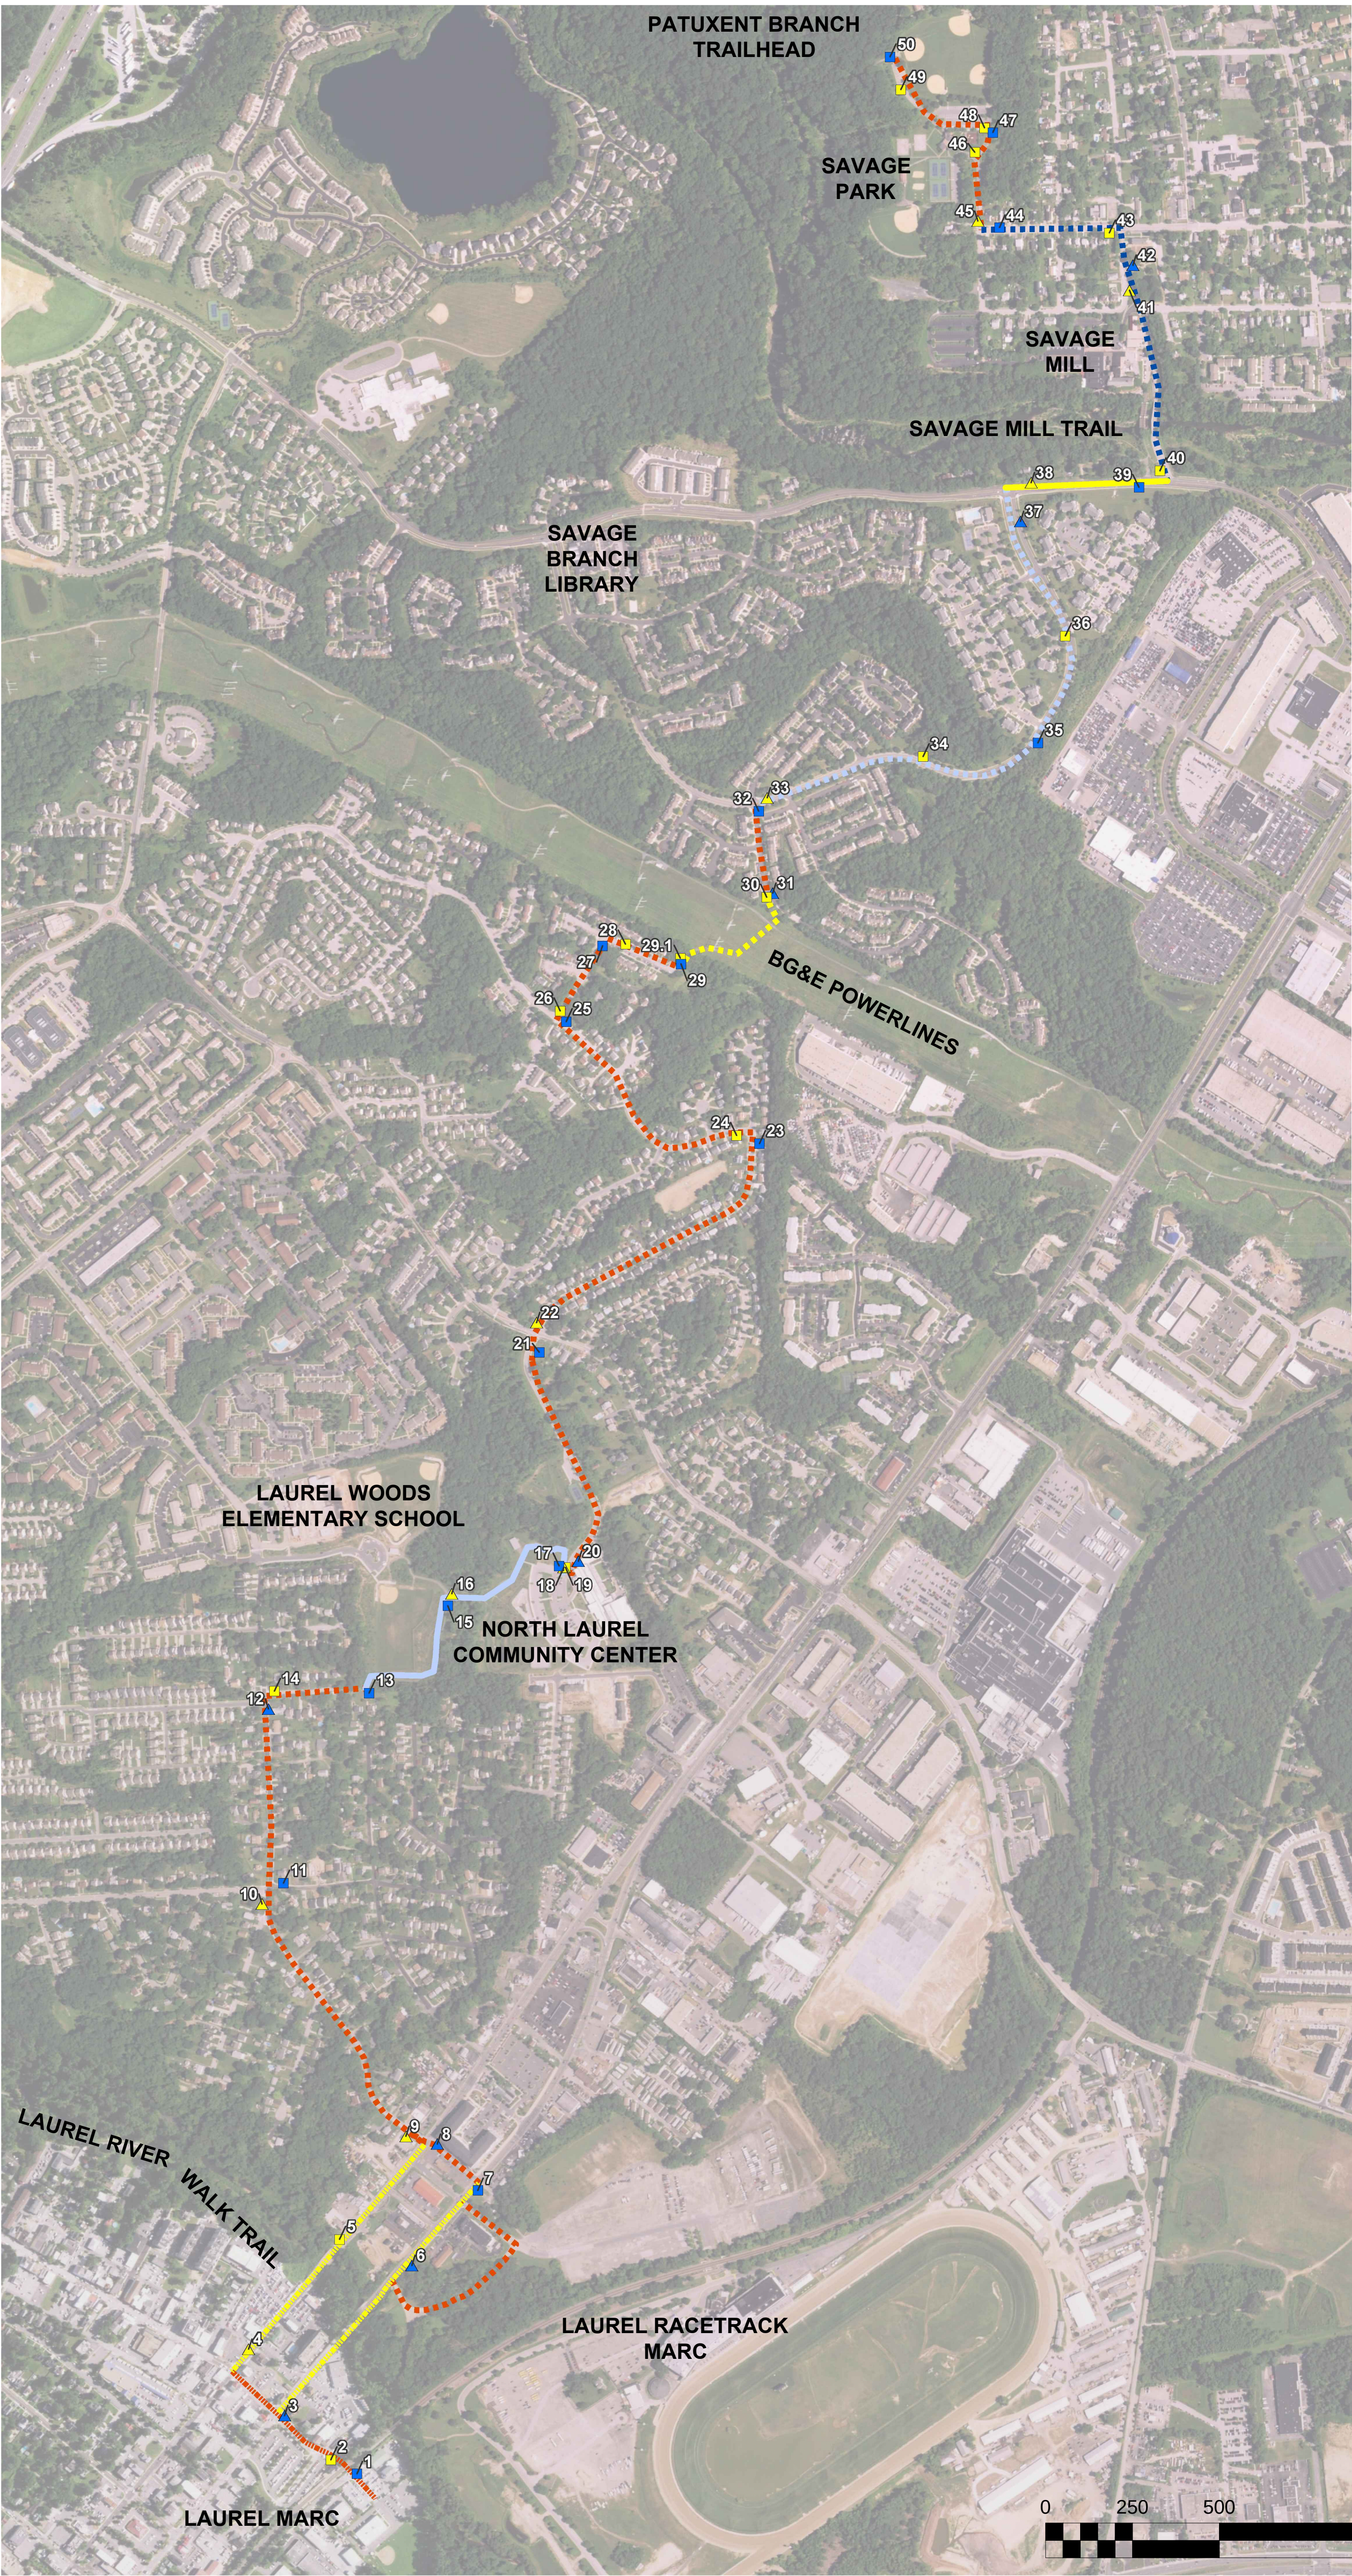

Sign No.	Description	Detail No.
1	Begin (Northbound)	101
2	End (Southbound)	108
3	Right Turn	111
4	Left Turn	130
5	Confirm	102
6	Confirm	102
7	Left Turn	104
8	Confirm/Thru Arrow	112
9	Right Turn	129
10	Confirm	128
11	Confirm	102
12	Right Turn	113
13	Left Turn	104
14	Left Turn	104
15	Right Turn	103
16	Left Turn	127
17	U-Turn to the Left	106
18	Thru Arrow	126
19	U-Turn to the Right	107
20	Confirm	114
21	Confirm/Thru Arrow	102
22	Confirm/Thru Arrow	125
23	Left Turn	104
24	Right Turn	103
25	Right Turn	103
26	Left Turn	104
27	Right Turn	103
28	Left Turn	104
29	Thru Arrow	102
29.1	Right Turn	103
30	Right Turn	103
31	Left Turn	115
32	Right Turn	103
33	Left Turn	124
34	Confirm	102
35	Confirm	102
36	Confirm	102
37	Right Turn	116
38	Left Turn	123
39	Left Turn	104
40	Right Turn	103
41	Confirm/Thru Arrow	122
42	Left Turn	117
43	Right Turn	103
44	Right Turn	103
45	Left Turn	121
46	Diagonal Left Turn	105
47	Left Turn	104
48	Right Turn	103
49	Begin (Southbound)	101
50	End (Northbound)	108

Sign Detail No.	Sign Description
101-108	Bike Route Signs
111-117	Northbound Bike Route Signs with Destinations
121-130	Southbound Bike Route Signs with Destinations

Existing Bike Lanes



Existing Shared Use Path



Signs



Proposed Bike Lanes



Proposed Sharrows



Proposed Shared Use Path



Proposed Wayfinding



Future Bike Lanes



Future Sharrows



8484 GEORGIA AVENUE, SUITE 800, SILVER SPRING, MD 20910
PHONE: (301) 927-1900 FAX: (301) 927-2800
www.tooledesign.com

NORTH LAUREL CONNECTIONS

HOWARD COUNTY
OVERALL ROUTE AND
PROPOSED SIGN LAYOUT

DESIGNED: SC
DRAWN: GO
CHECKED: MAB
DATE: JUN 15, 2016

EXHIBIT
1